


A

B

C

D

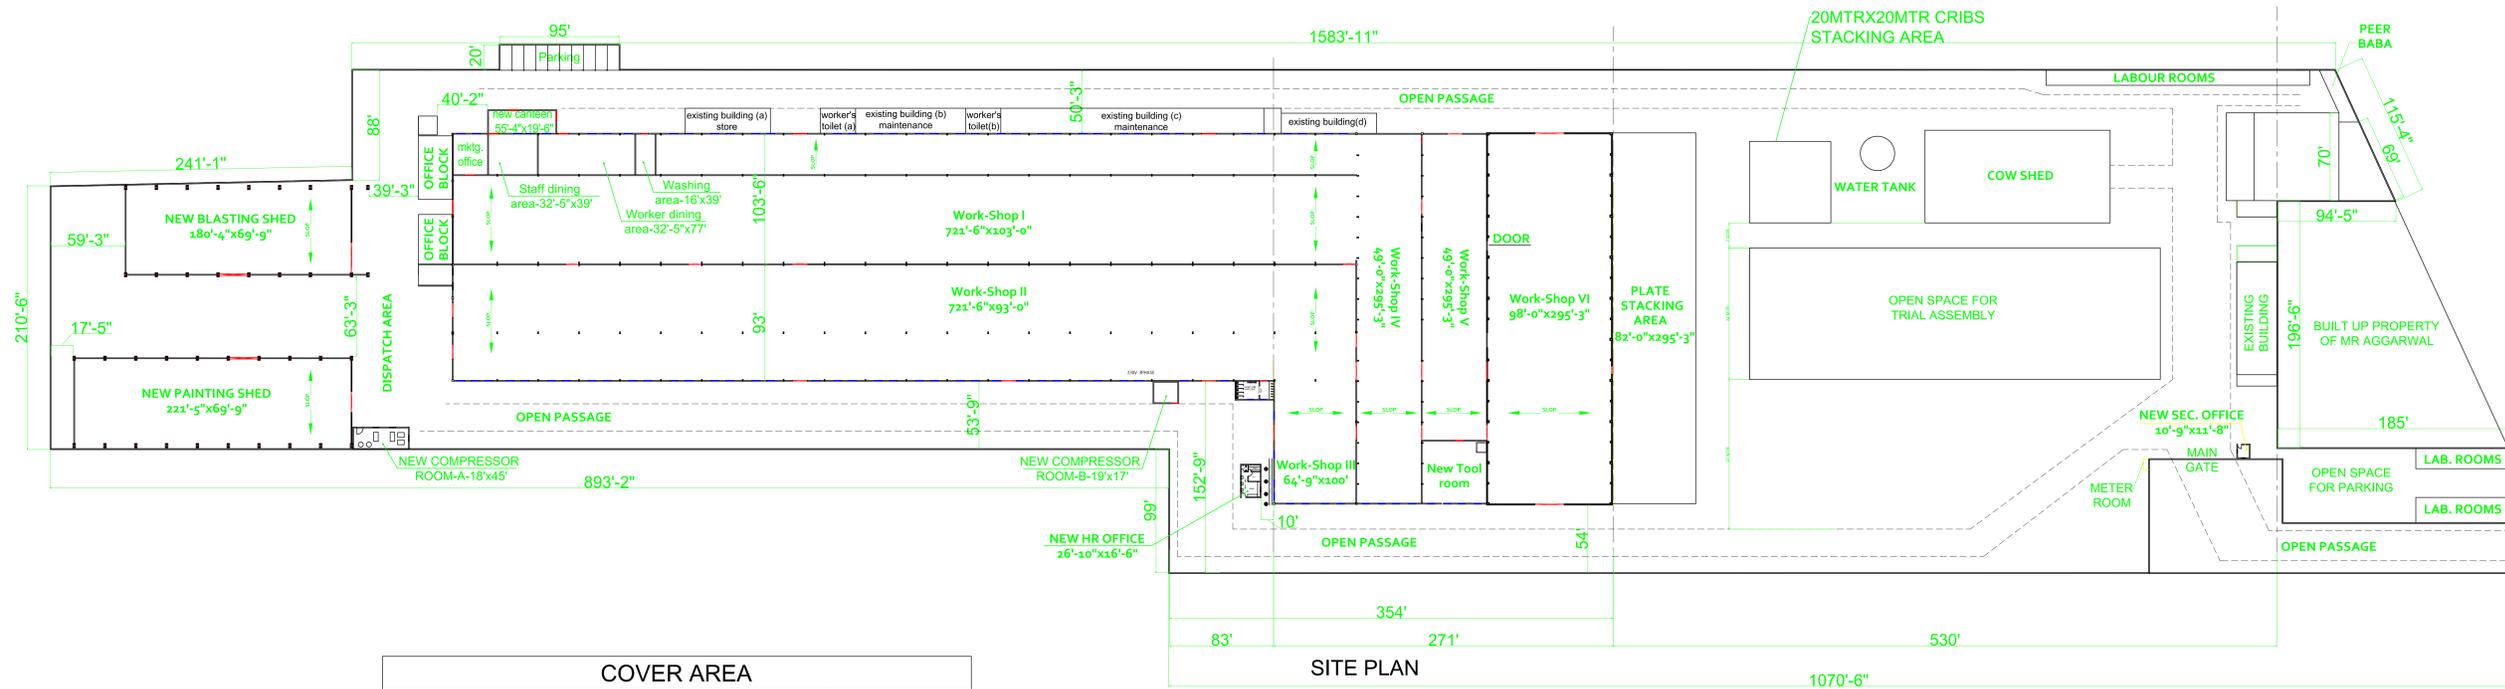

COVER AREA	
LOCATION	SQ/FT.
WORK SHOP - I	74315
WORK SHOP - II	67100
WORK SHOP - III	6475
WORK SHOP - IV	14474
WORK SHOP - V	14474
WORK SHOP - VI	28950
NEW BLASTING SHED	12578
NEW PAINT SHED	15442
Existing building (a)(store)	1360
Existing building (b) maintenance	1760
Existing building (c) maintenance	4480
Existing building (d)	1216
Worker's toilet (a)	560
Worker's toilet (b)	560
Office block	5024
New Canteen	1078
New HR office	443
New Compressor Room-A	810
New Compressor Room-B	323
New security Room	125
TOTAL AREA IN SQ/FT.	251547
TOTAL AREA IN SQ/YARD	27950

SITE PLAN SHOWING DOOR, WINDOW SLOPE OF SHED & DISPATCH AREA

TOTAL AREA OF THE PLOT 103KANALS 16 MARLA.
 KHASRA NO-31//6

LEGANDS:-

WINDOW	
DOOR	

DESCRIPTION :			
DRAWN	AKA		
CHECKED	PS		
APPROVED	BG		
CUSTOMER NAME :			
CUSTOMER No.			
MATERIAL : REFER BOM			
REMARKS : HHS			
SCALE		DRG. NO. :	REV
1 : 1			0

KIMM
 HMM INFRA LTD.
 AMBALA - NARAINGARH ROAD
 HARYANA - 134003

ECN NO.	REVISION	GRADE	LEVEL
DATE			

DO NOT SCALE DRAWING

THIS DRAWING IS STRICTLY CONFIDENTIAL AND SOLE PROPERTY OF HMM INFRA LTD. ANY PARTIAL/FULL DISCLOSURE WITHOUT THE WRITTEN PERMISSION FROM THE COMPANY IS PROHIBITED

CRITICAL TO QUALITY : SAFETY FUNCTIONAL

A

B

C

D